

Roeland Park City Hall Building and Site Improvements

City of Roeland Park, Kansas
4600 West 51st Street
Roeland Park, KS 66205

ISSUED FOR:

Schematic Design Progress 24 November 2009



**Gastinger
Walker
Harden
Architects**
817 Wyandotte
Kansas City, MO 64105
816 421 8200 p
816 421 1262 f
www.gwhm.com

Structural Engineer
Bob D. Campbell & Co. Inc.
4338 Bebeview
Kansas City, MO 64111
Contact: Steve Carroll 816-531-4144

Mechanical Electrical Plumbing Engineer
BGR Consulting Engineers
908 Broadway Blvd
Kansas City, MO 64105-1538
Contact: Katrina Gerber 816-842-2800

Security/Audio-Visual Engineer
Henderson Engineers Inc.
8325 Lenexa Drive
Lenexa, KS 66214
Contact: Mark Meier 913-742-5000

Civil Engineer

Landscape Architect


KEY PLAN

Drawn By _____ Author
Checked By _____ Checker


Demolition

SD-A2


Project Number: Project Number © Copyright 2008

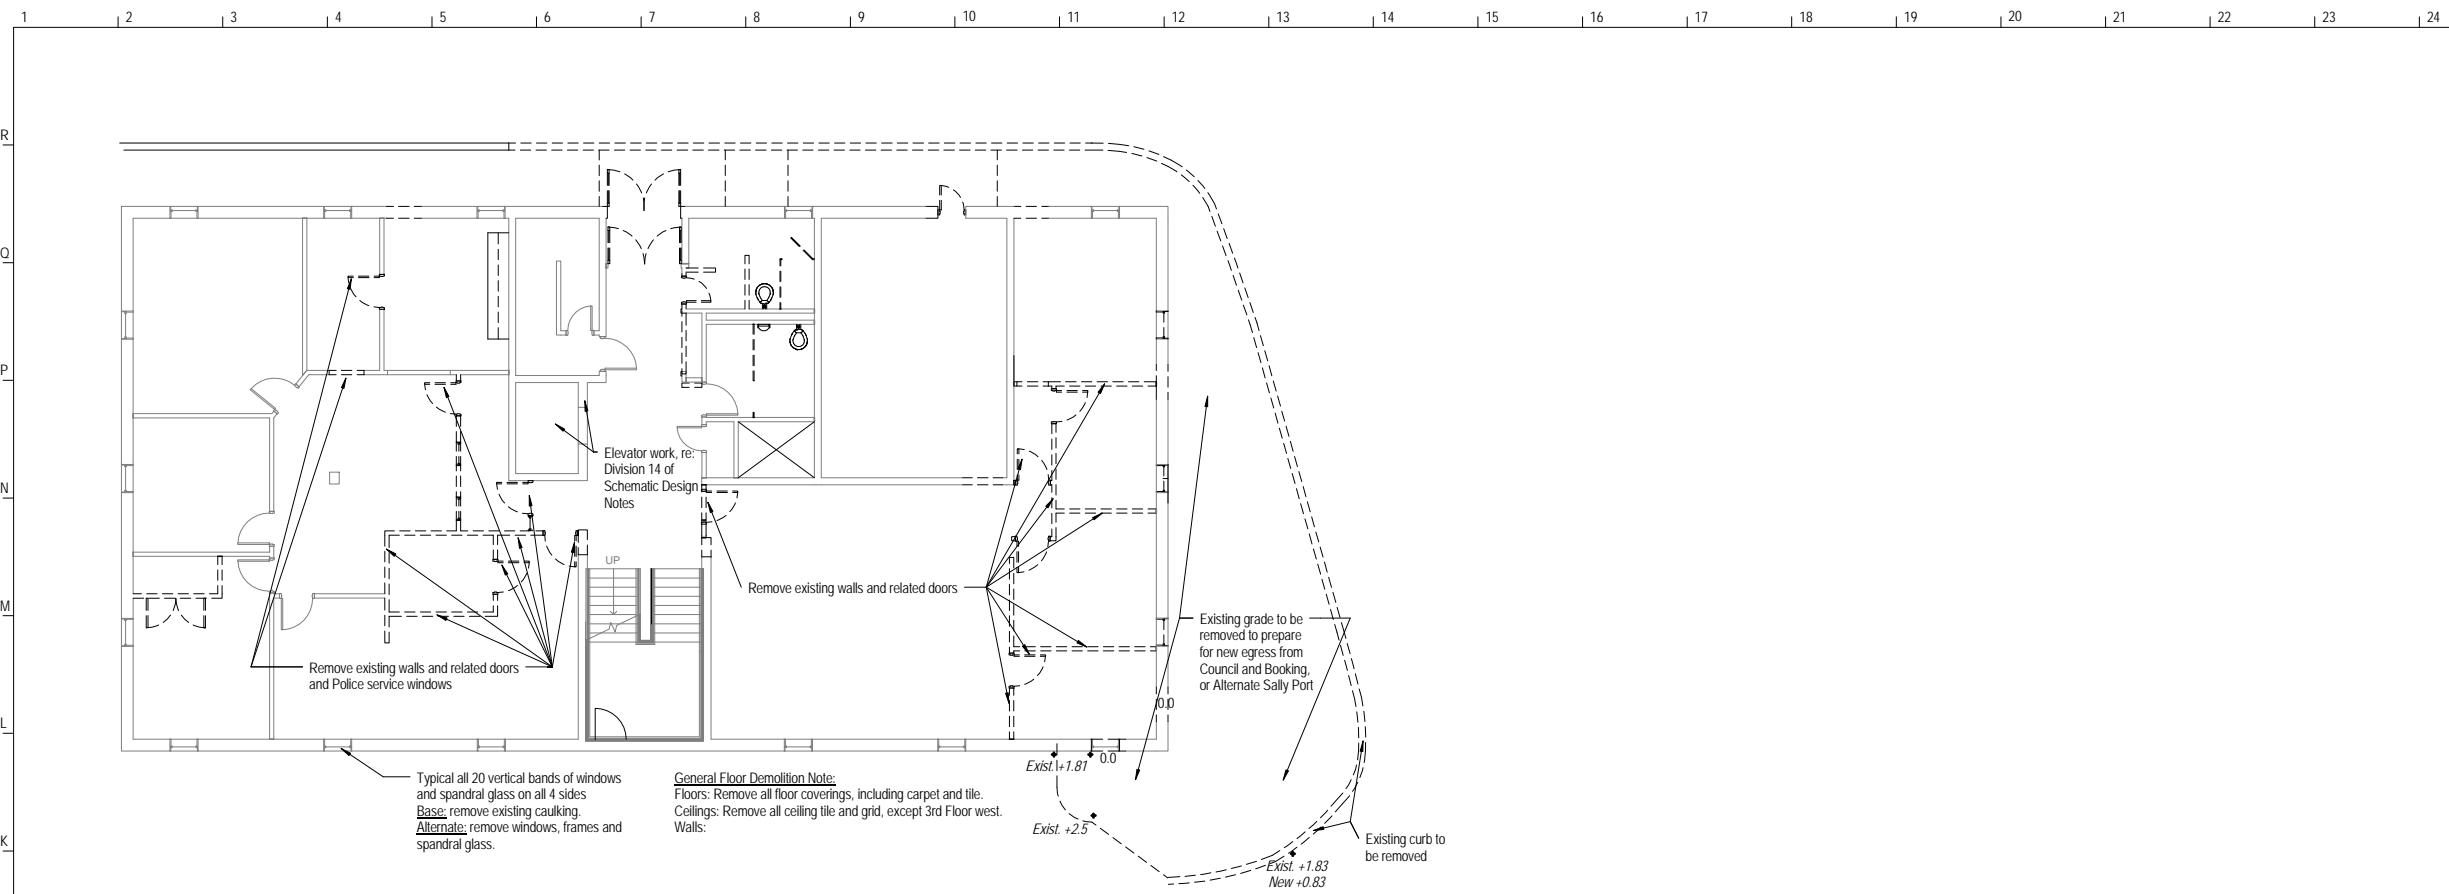

J1 SD Demo - Floor 1
1/8" = 1'-0"

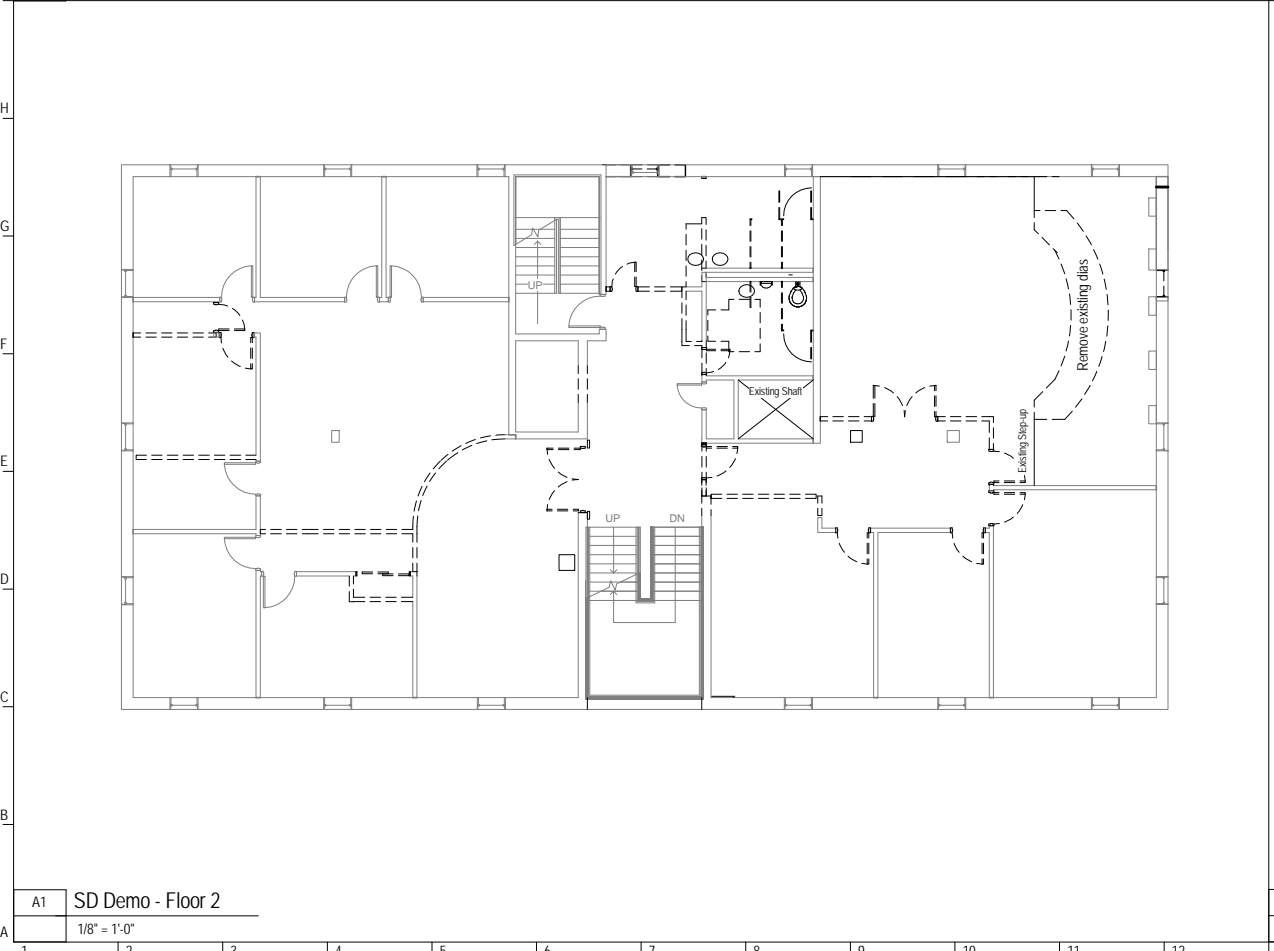

A1 SD Demo - Floor 2
1/8" = 1'-0"

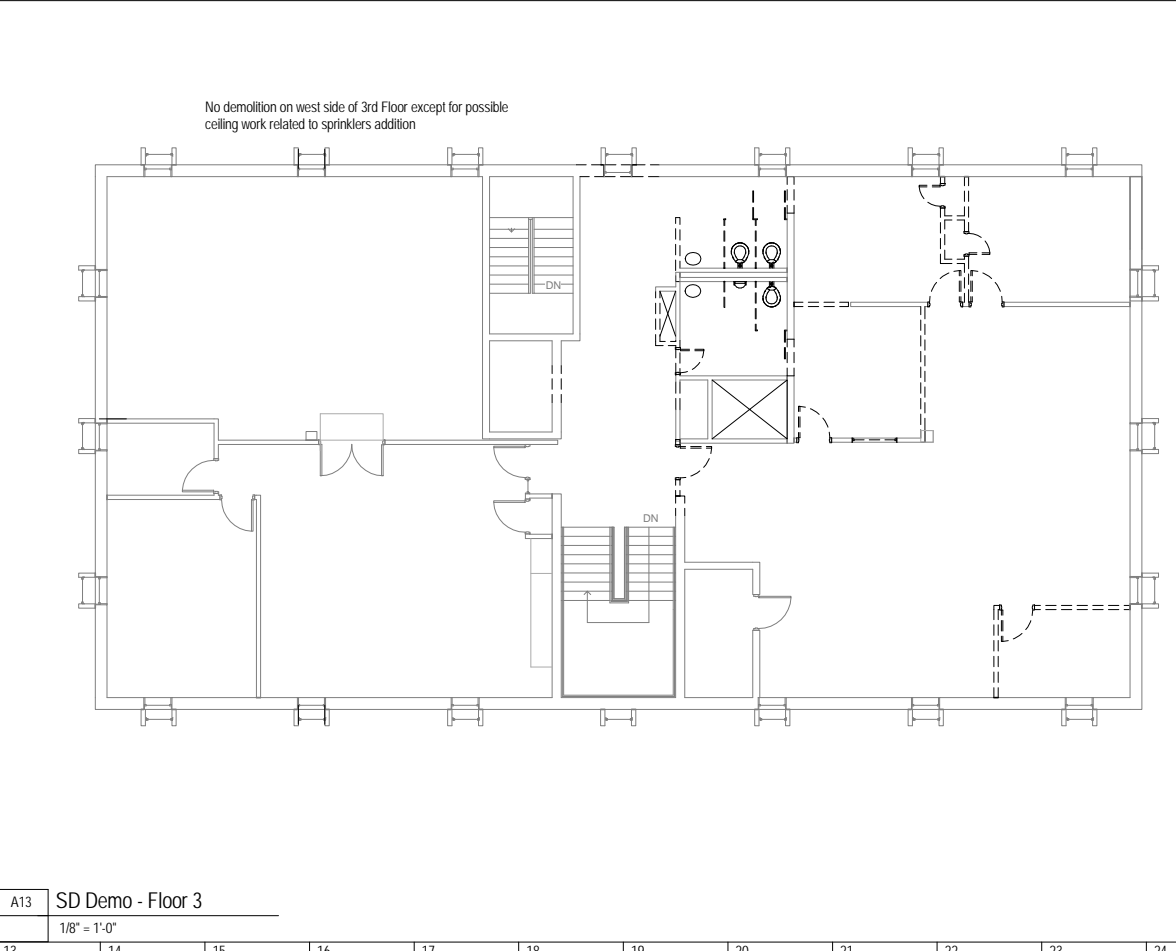

A13 SD Demo - Floor 3
1/8" = 1'-0"

J\Roeland Park\8181 - Building Renovation\Drawings\Roeland Park 17\Nov09.rvt